


ANTHEM FILING NO. 5, REPLAT "A"

MINOR SUBDIVISION PLAT
A RESUBDIVISION OF OUTLOT 1, ANTHEM FILING NO. 5
LYING WITHIN THE NW 1/4 SEC. 4, N 1/2 SEC. 5 & NE 1/4 SEC. 6
T1S, R68W, 6TH P.M.
CITY AND COUNTY OF BROOMFIELD, COLORADO

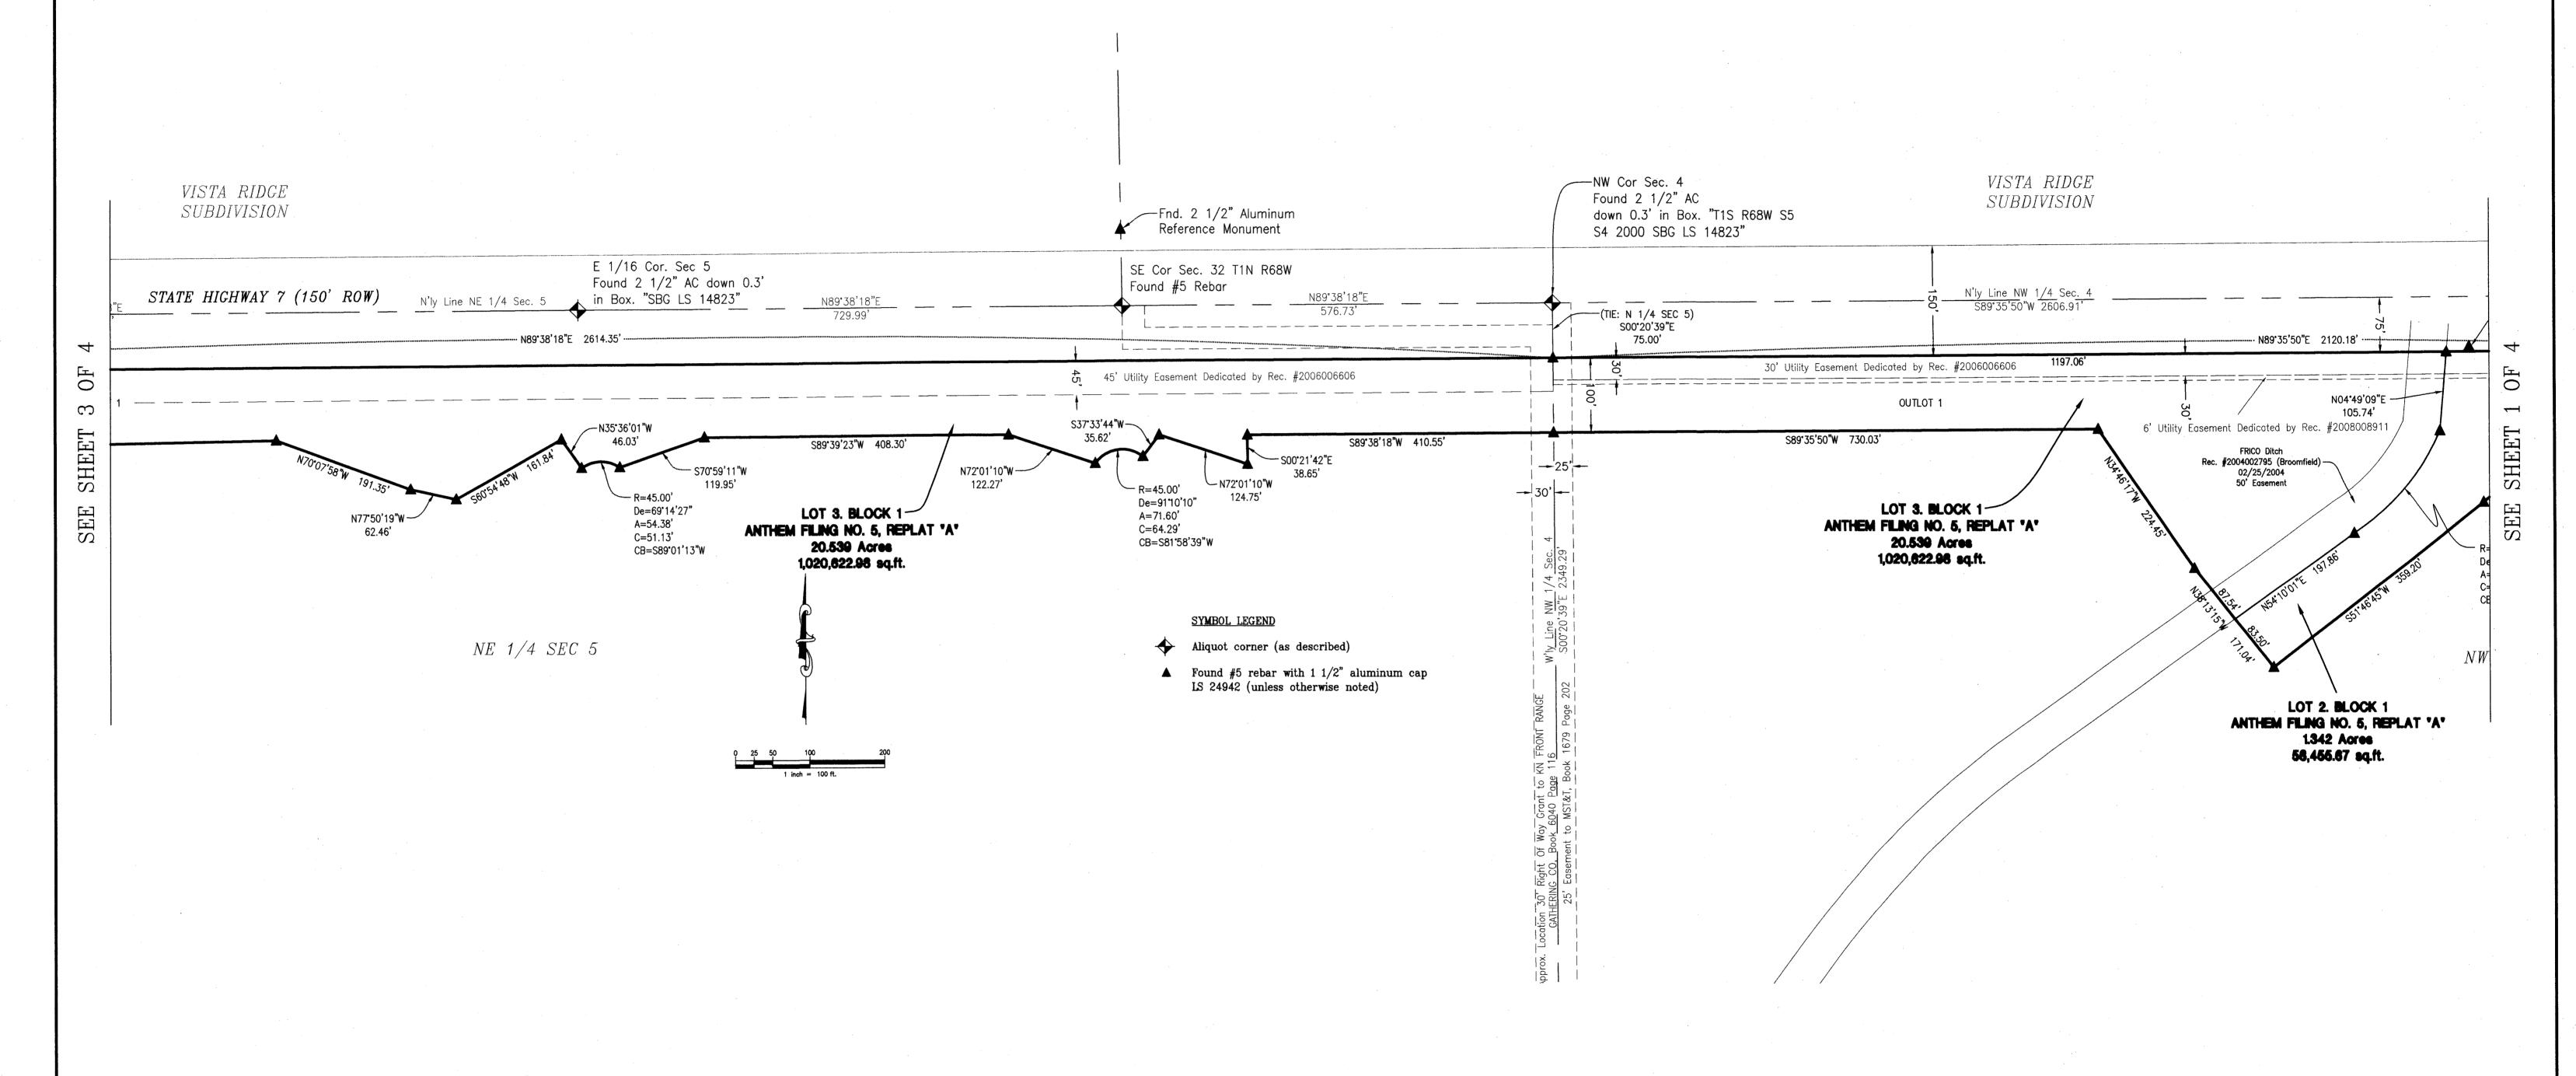



REVISION DESCRI	PTION		DATE	CHANGED BY	CHECKED BY	APPROV BY
	-	 				
					ļ	<u> </u>

J	=	J	-	1	C	0	B	S
		_						

707 Seventeenth Street, Suite 2300
Denver, Colorado 80202
(303) 820-5240 Fax (303) 820-4842

THIS MATERIAL AND ANY ASSOCIATED ELECTRONIC DATA
WAS PREPARED BY JACOBS ENGINEERING GROUP FOR THE
PROJECT INDICATED. ANY REUSE OR MODIFICATION
WITHOUT THE WRITTEN CONSENT OF JACOBS CARTER

BURGESS SHALL BE AT THE SOLE RISK OF THE USER.

DRA	WN	DDH	03-06-09
DESIG	ENED	DDH	03-06-09
QC R	EVIEW	DGW	03-06-09
APPR	OVED	KWC	03-06-09
CLIE	ENT	SIGNATURE	DATE
REV	iEW .		
APPR			
CAD FILE	NAME FIL	ING_5REPLATA	A.DWG

O3-06-09

CLIENT PROJECT NO.

J C B PROJECT NO.

O72780

SCALE:

AS SHOWN




SUBDIVISION PLAT LYING
WITHIN THE NW 1/4 SEC. 4, N 1/2
SEC. 5 & NE 1/4 SEC. 6
T1S, R68W, 6TH P.M.
BROOMFIELD COUNTY, COLORADO

ANTHEM FILING NO. 5, REPLAT "A"

MINOR SUBDIVISION PLAT

A RESUBDIVISION OF OUTLOT 1, ANTHEM FILING NO. 5 LYING WITHIN THE NW 1/4 SEC. 4, N 1/2 SEC. 5 & NE 1/4 SEC. 6
T1S, R68W, 6TH P.M.

CITY AND COUNTY OF BROOMFIELD, COLORADO

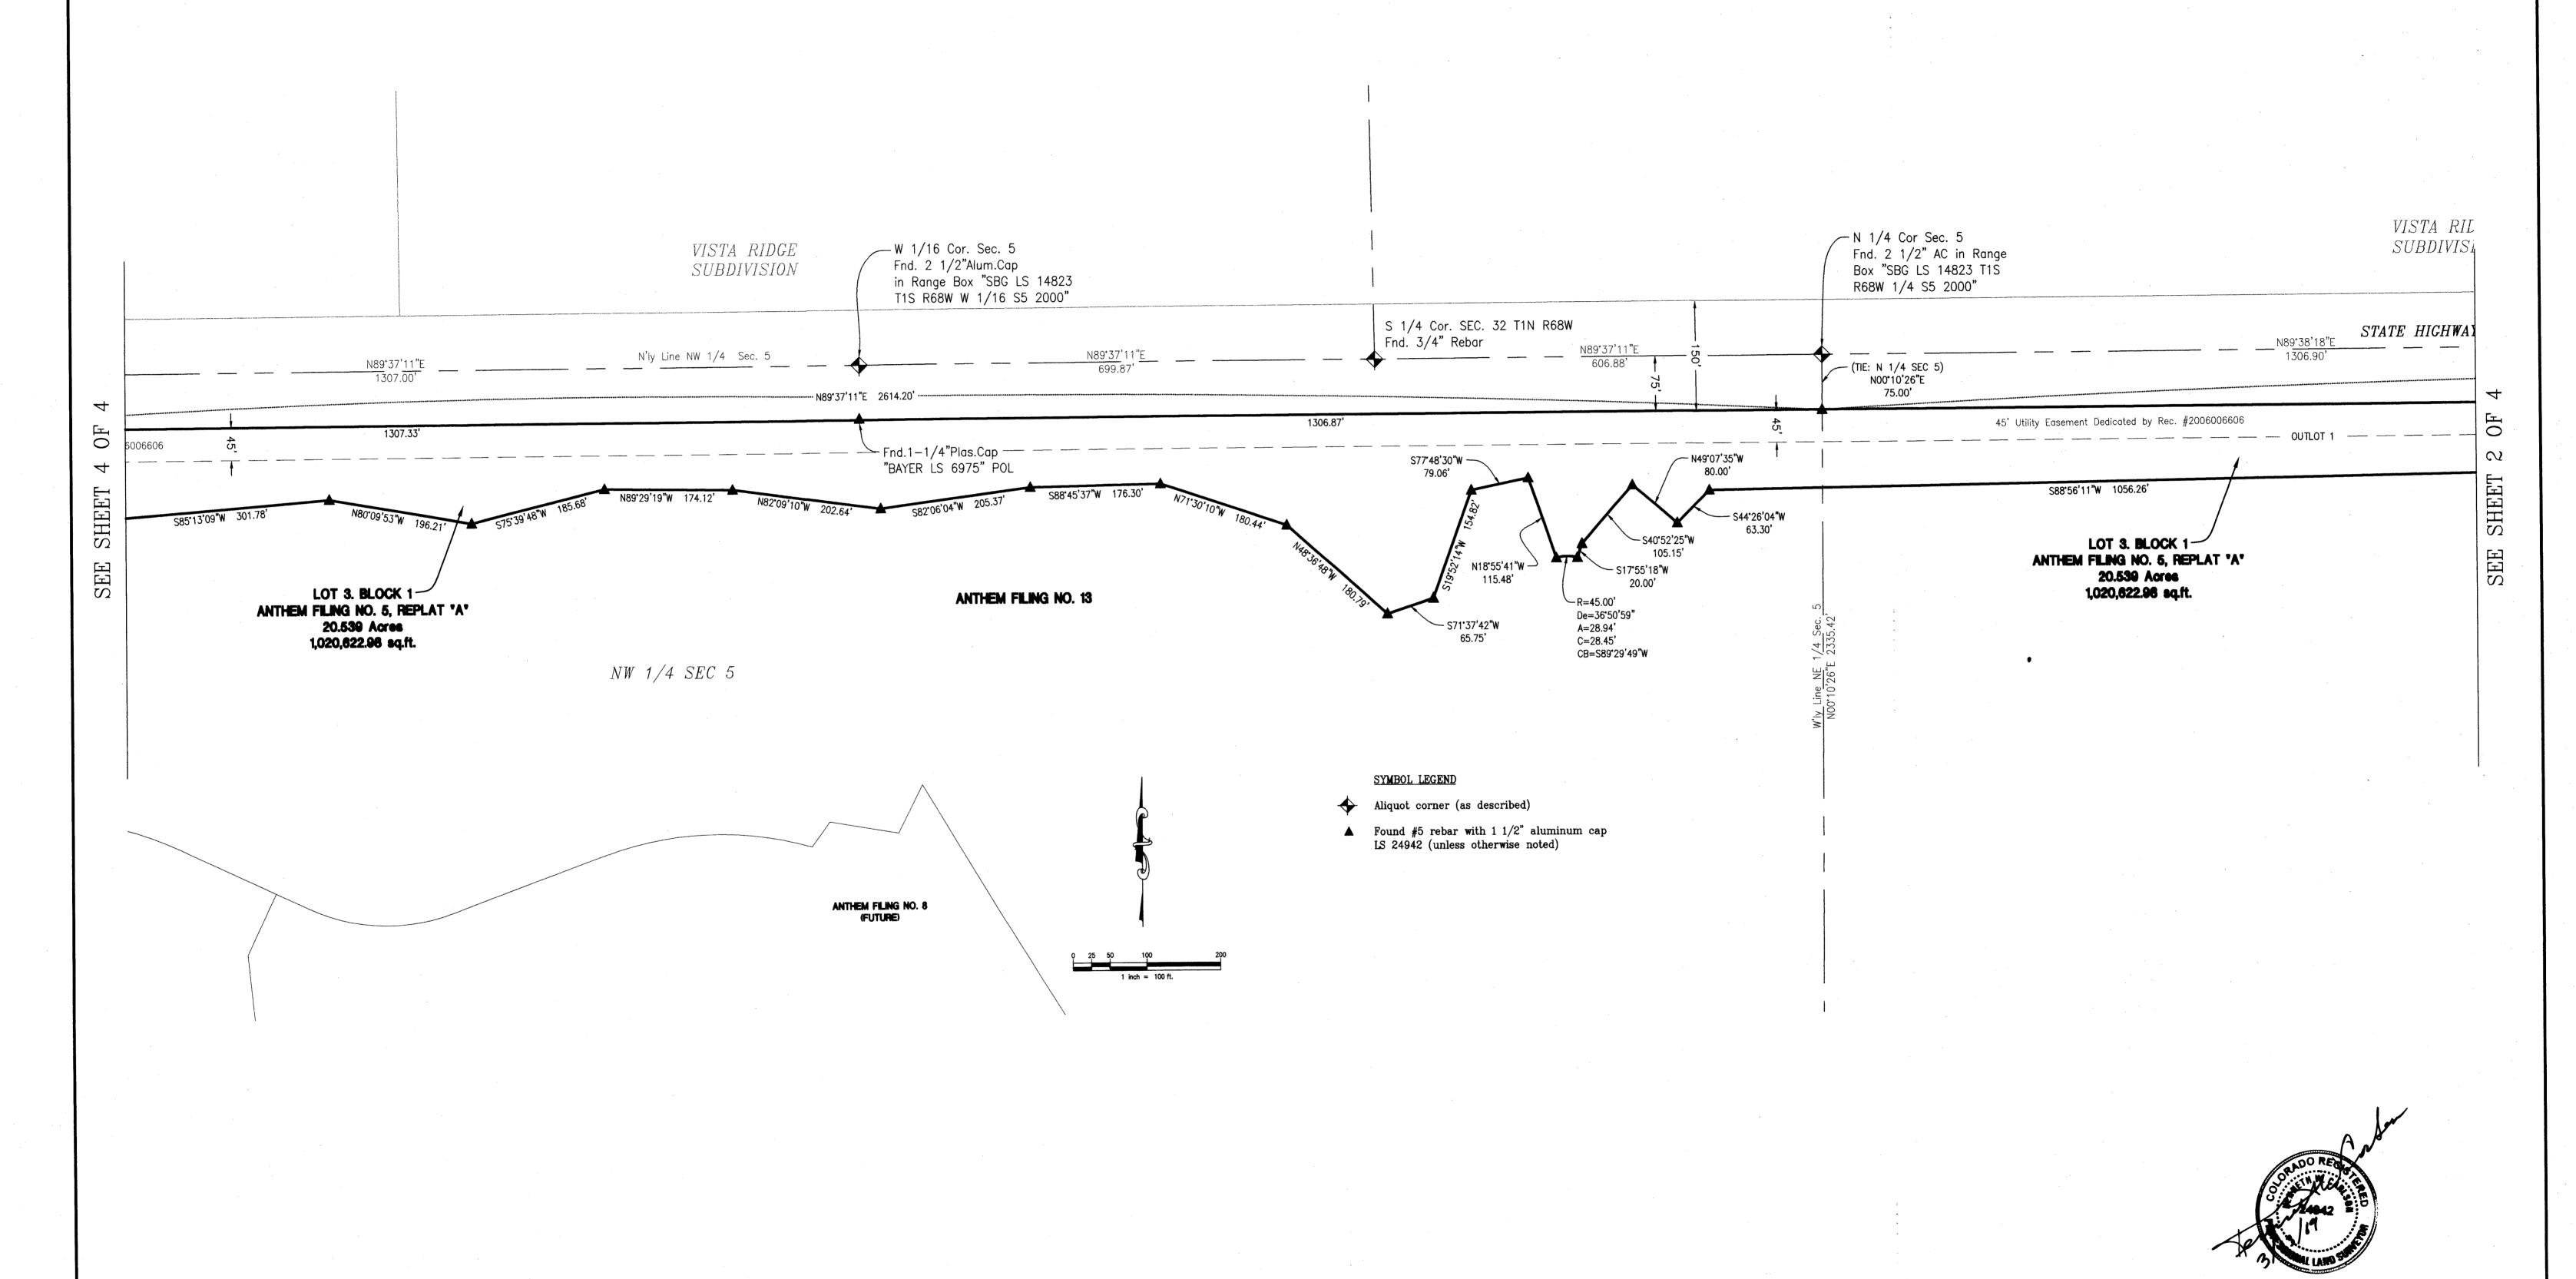

REVISION DESCRIPTION	 DATE	CHANGED BY	CHECKED BY	A
		<u> </u>		

	JCB	SIGNATURE	DATE		
JACOBS	DRAWN	DDH	03-06-09		
V 5	DESIGNED	DDH	03-06-09		
707 Seventeenth Street, Suite 2300	QC REVIEW	DGW	03-06-09		
Denver, Colorado 80202 (303) 820-5240 Fax (303) 820-4842	APPROVED	KWC	03-06-09		
THIS MATERIAL AND ANY ASSOCIATED ELECTRONIC DATA	CLIENT	SIGNATURE	DATE		
WAS PREPARED BY JACOBS ENGINEERING GROUP FOR THE PROJECT INDICATED. ANY REUSE OR MODIFICATION	REVIEW				
WITHOUT THE WRITTEN CONSENT OF JACOBS CARTER BURGESS SHALL BE AT THE SOLE RISK OF THE USER.	APPROVED				
BONDED STATE OF ME OF THE OUR	CAD FILE NAME FILING_5REPLATA.DWG				

$\overline{}$	ANTHEM FLG NO.5, REPLAT "A"
	HIGHWAY 7 AND SHERIDAN PARKWAY CITY & COUNTY OF BROOMFIELD, COLORADO
	CLIENT PROJECT NO.
	J C B PROJECT NO. 072780
	SCALE: AS SHOWN





SUBDIVISION PLAT LYING WITHIN THE NW 1/4 SEC. 4, N 1/2 SEC. 5 & NE 1/4 SEC. 6 T1S, R68W, 6TH P.M. BROOMFIELD COUNTY, COLORADO

FILING_5REPLATA

ANTHEM FILING NO. 5, REPLAT "A"

MINOR SUBDIVISION PLAT
A RESUBDIVISION OF OUTLOT 1, ANTHEM FILING NO. 5
LYING WITHIN THE NW 1/4 SEC. 4, N 1/2 SEC. 5 & NE 1/4 SEC. 6
T1S, R68W, 6TH P.M.
CITY AND COUNTY OF BROOMFIELD, COLORADO

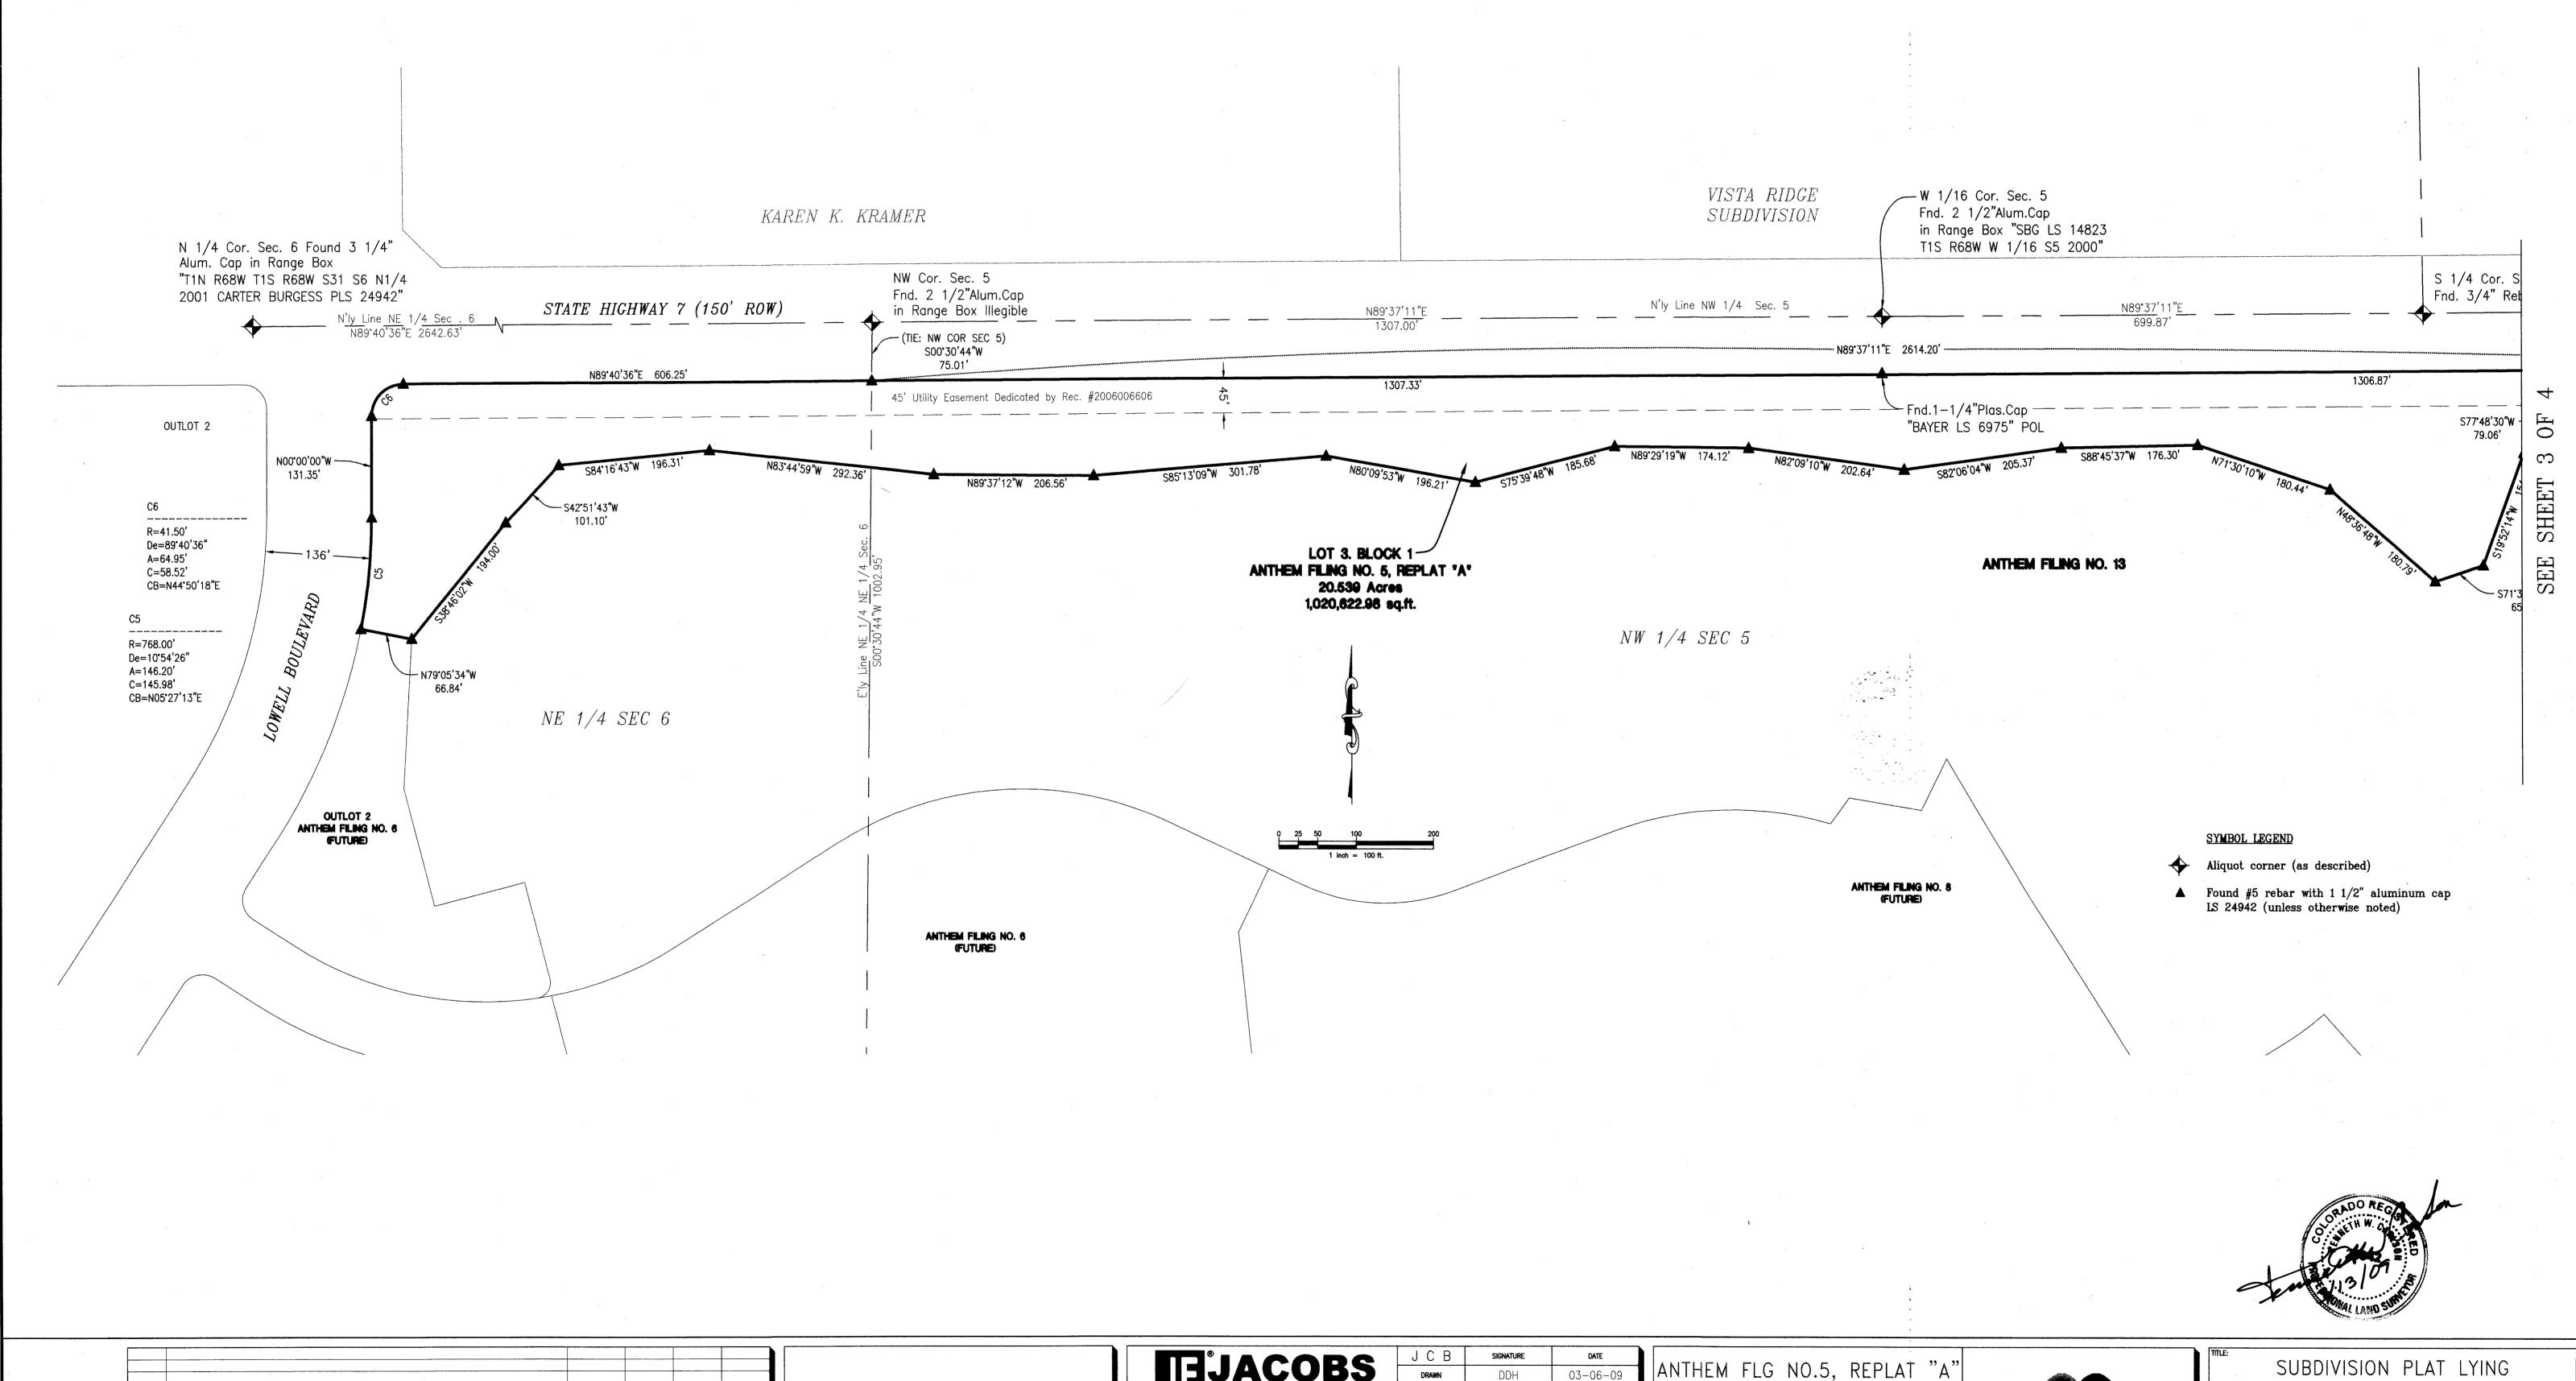

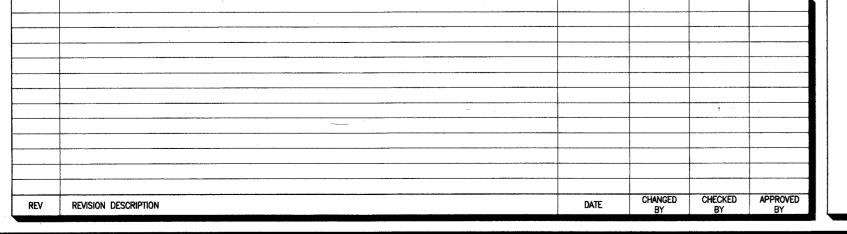

III JACORS
707 Seventeenth Street, Suite 2300 Denver, Colorado 80202
(303) 820-5240 Fax (303) 820-4842
THIS MATERIAL AND ANY ASSOCIATED ELECTRONIC DATA WAS PREPARED BY JACOBS ENGINEERING GROUP FOR THE PROJECT INDICATED. ANY REUSE OR MODIFICATION WITHOUT THE WRITTEN CONSENT OF JACOBS CARTER BURGESS SHALL BE AT THE SOLE RISK OF THE USER.

DDH DDH DGW	03-06-09 03-06-09 03-06-09
DGW	03-06-09
	00 00 00
KWC	03-06-09
SIGNATURE	DATE
ING_5REPLAT	A.DWG
	SIGNATURE

ANTHEM FLG NO.5, REPLAT "A
HIGHWAY 7 AND SHERIDAN PARKWAY
CITY & COUNTY OF BROOMFIELD, COLORADO
CLIENT PROJECT NO.

AS SHOWN

J C B PROJECT NO.

SCALE:

KWAY OLORADO	McWHINNEY
072780	

	SUBDIVISION PLAT LYING
	WITHIN THE NW 1/4 SEC. 4, N 1/
ı	SEC. 5 & NE 1/4 SEC. 6
	T1S, R68W, 6TH P.M.
	BROOMFIELD COUNTY, COLORADO

O FILING_5REPLATA SHEET NO. 4 of 4