




# BROOMFIELD PROFESSIONAL PARK REPLAT K MINOR SUBDIVISION

A RESUBDIVISION OF LOTS 16,17 AND 18 OF BROOMFIELD PROFESSIONAL PARK REPLAT FINAL PLAT  
LOCATED IN THE NORTH 1/2 OF THE NE 1/4 OF SECTION 34, T1S, R69W OF THE 6TH. P.M.  
CITY OF BROOMFIELD, COUNTY OF BOULDER, STATE OF COLORADO

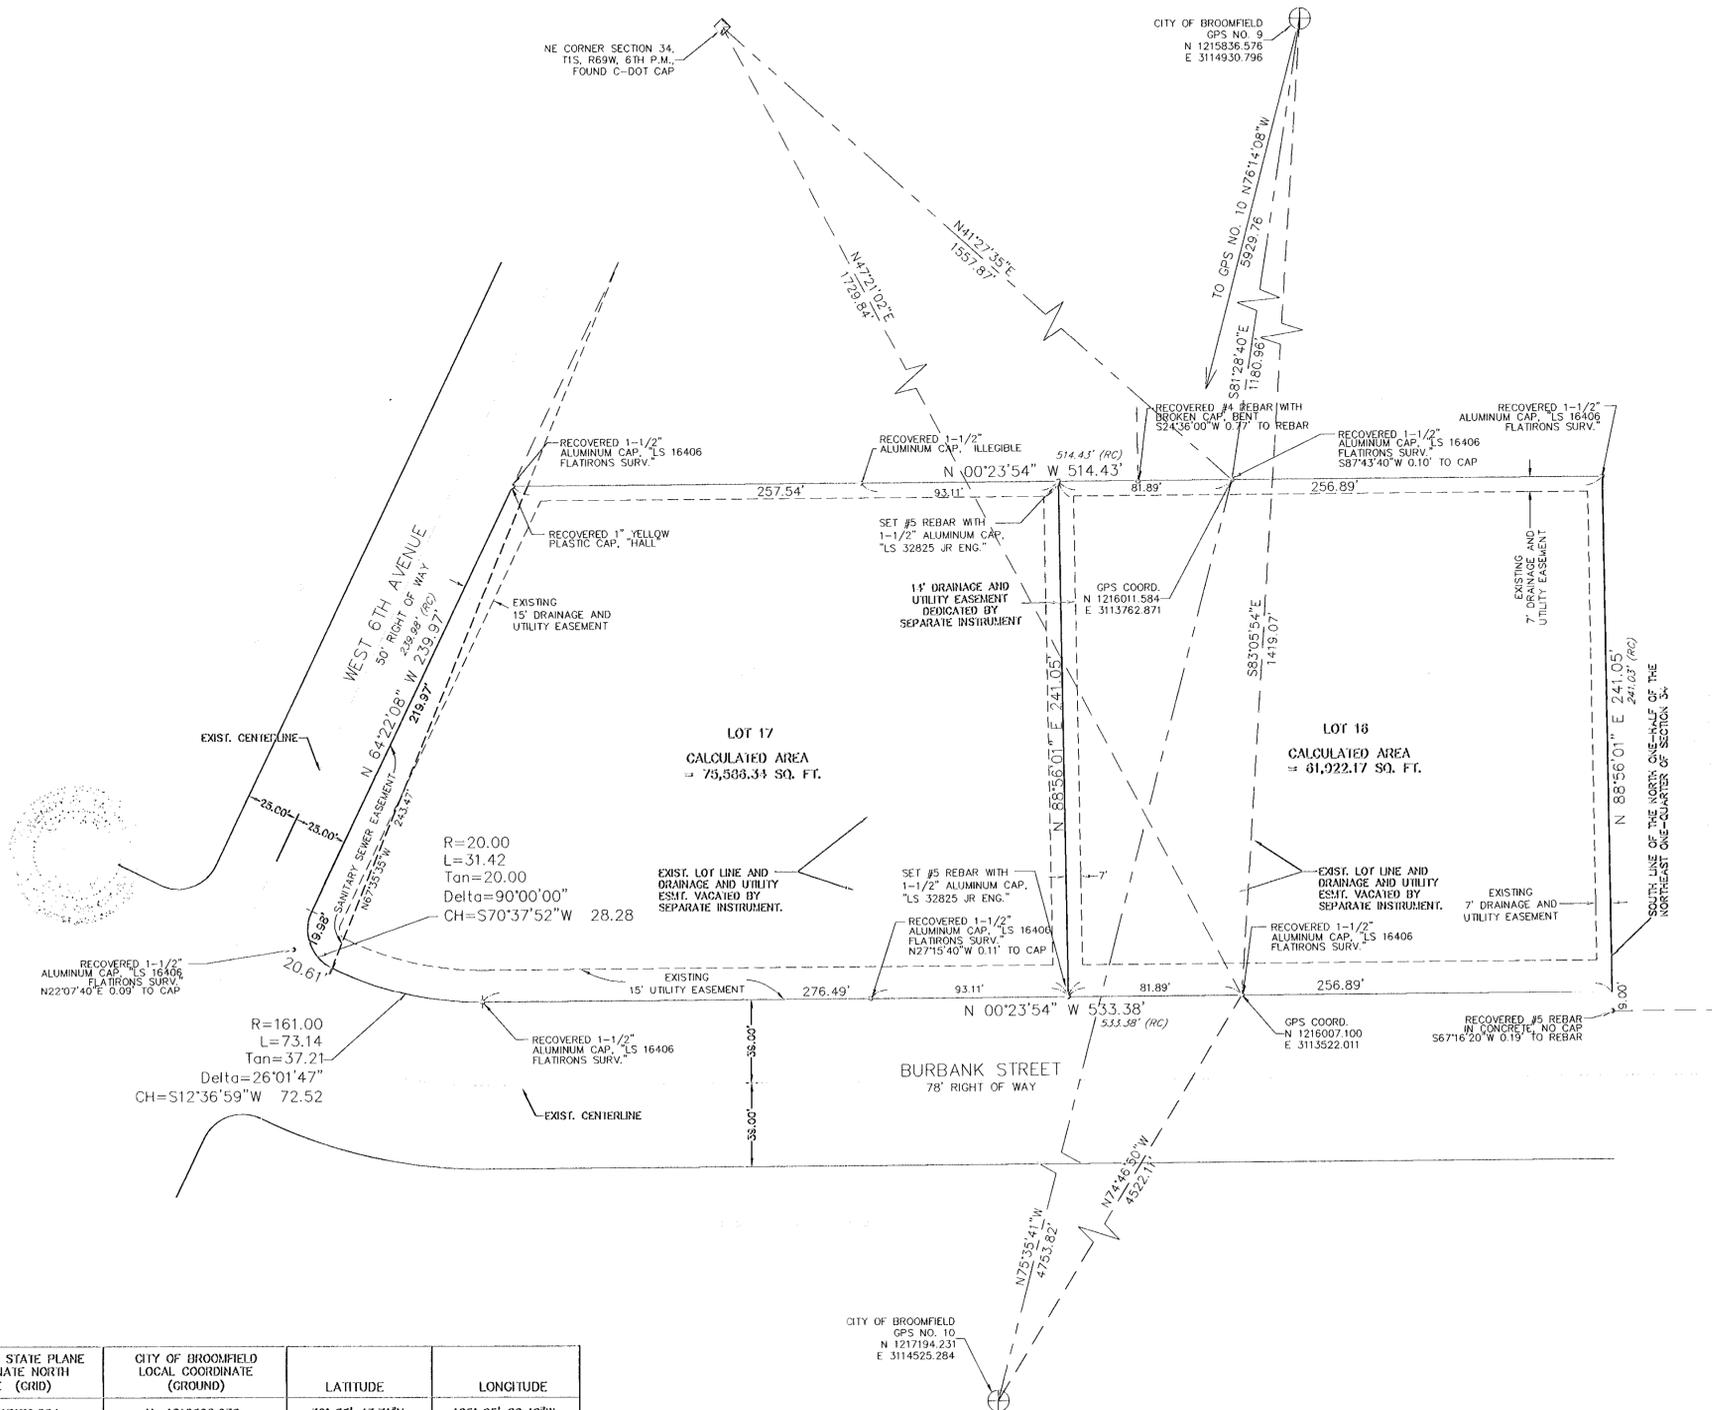

**LEGEND**

(RC) = PER PLAT OF BROOMFIELD PROFESSIONAL PARK, RECORDED IN PLAN FILE P-9 F-4 338 & 39 IN THE OFFICE OF THE BOULDER COUNTY CLERK AND RECORDER'S OFFICE

**NOTES**

1. THE COLORADO COORDINATE SYSTEM HEREON SHOWN IS DEFINED AS ORDER C 2-1, 1:50,000 AS DESCRIBED IN THE "GEOMETRIC GEODETIC ACCURACY STANDARDS AND SPECIFICATIONS FOR USING GPS RELATIVE POSITIONING TECHNIQUES" BY THE FEDERAL GEODETIC CONTROL COMMITTEE.
2. BEARINGS BASED ON GEODETIC INVERSE FROM GPS NO. 9 TO GPS NO. 10.

MINOR SUBDIVISION  
BROOMFIELD PROFESSIONAL PARK REPLAT K  
JOB NO. 6004.00  
10/04/99  
REVISED 11/15/99  
SHEET 2 OF 2

**JR** Engineering, Ltd.  
12301 N. Grant Street, Suite 110  
Thornton, Colorado 80241  
Tel. (720) 872-9850  
FAX (720) 872-9853

MONUMENT DESCRIPTION	COLORADO STATE PLANE COORDINATE NORTH ZONE (GRID)	CITY OF BROOMFIELD LOCAL COORDINATE (GROUND)	LATITUDE	LONGITUDE
NE CORNER SECTION 34	N: 1217179.084 E: 3114794.328	N: 1216592.932 E: 3115778.818	39° 55' 43.71"N	105° 05' 28.42"W
GPS CONTROL POINT NO. 9	N: 1215838.576 E: 3114930.796	N: 1216183.737 E: 3115820.212	39° 55' 30.44"N	105° 05' 24.74"W
GPS CONTROL POINT NO. 10	N: 1217194.231 E: 3110158.504	N: 1217544.780 E: 3110048.271	39° 55' 44.12"N	105° 06' 38.76"W