



BROOMFIELD URBAN TRANSIT VILLAGE - FILING NO. 18

MINOR SUBDIVISION PLAT
A MINOR SUBDIVISION, BEING A RE-PLAT OF LOT 5, BROOMFIELD URBAN
TRANSIT VILLAGE - FILING NO. 17 (REC. NO. _____)
SITUATED IN THE SOUTHWEST 1/4 OF SECTION 2, TOWNSHIP 2 SOUTH, RANGE
69 WEST OF THE 6TH P.M.
CITY AND COUNTY OF BROOMFIELD, STATE OF COLORADO.
SHEET 2 OF 2

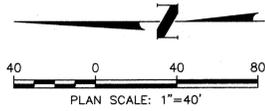


LEGEND

- FOUND #5 REBAR WITH PLASTIC CAP PLS 36062

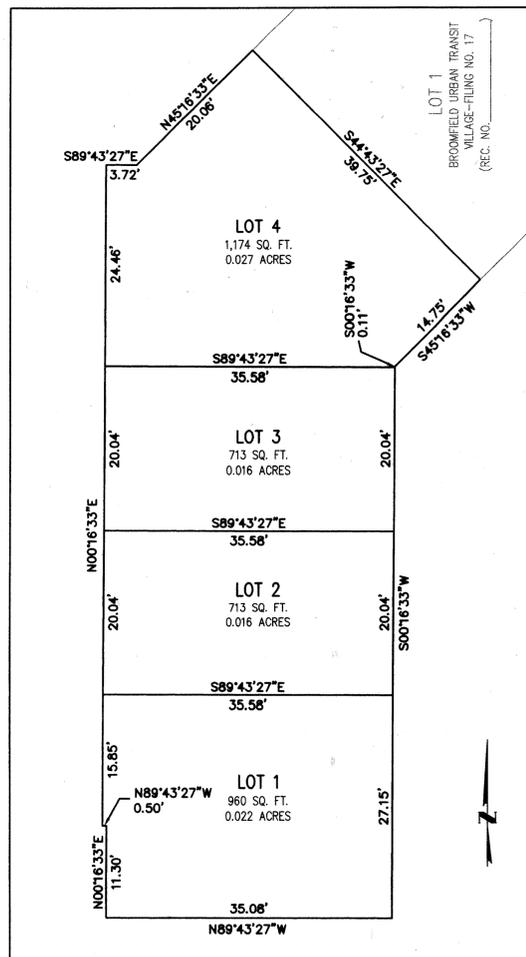

DETAIL
SCALE: 1"=10'

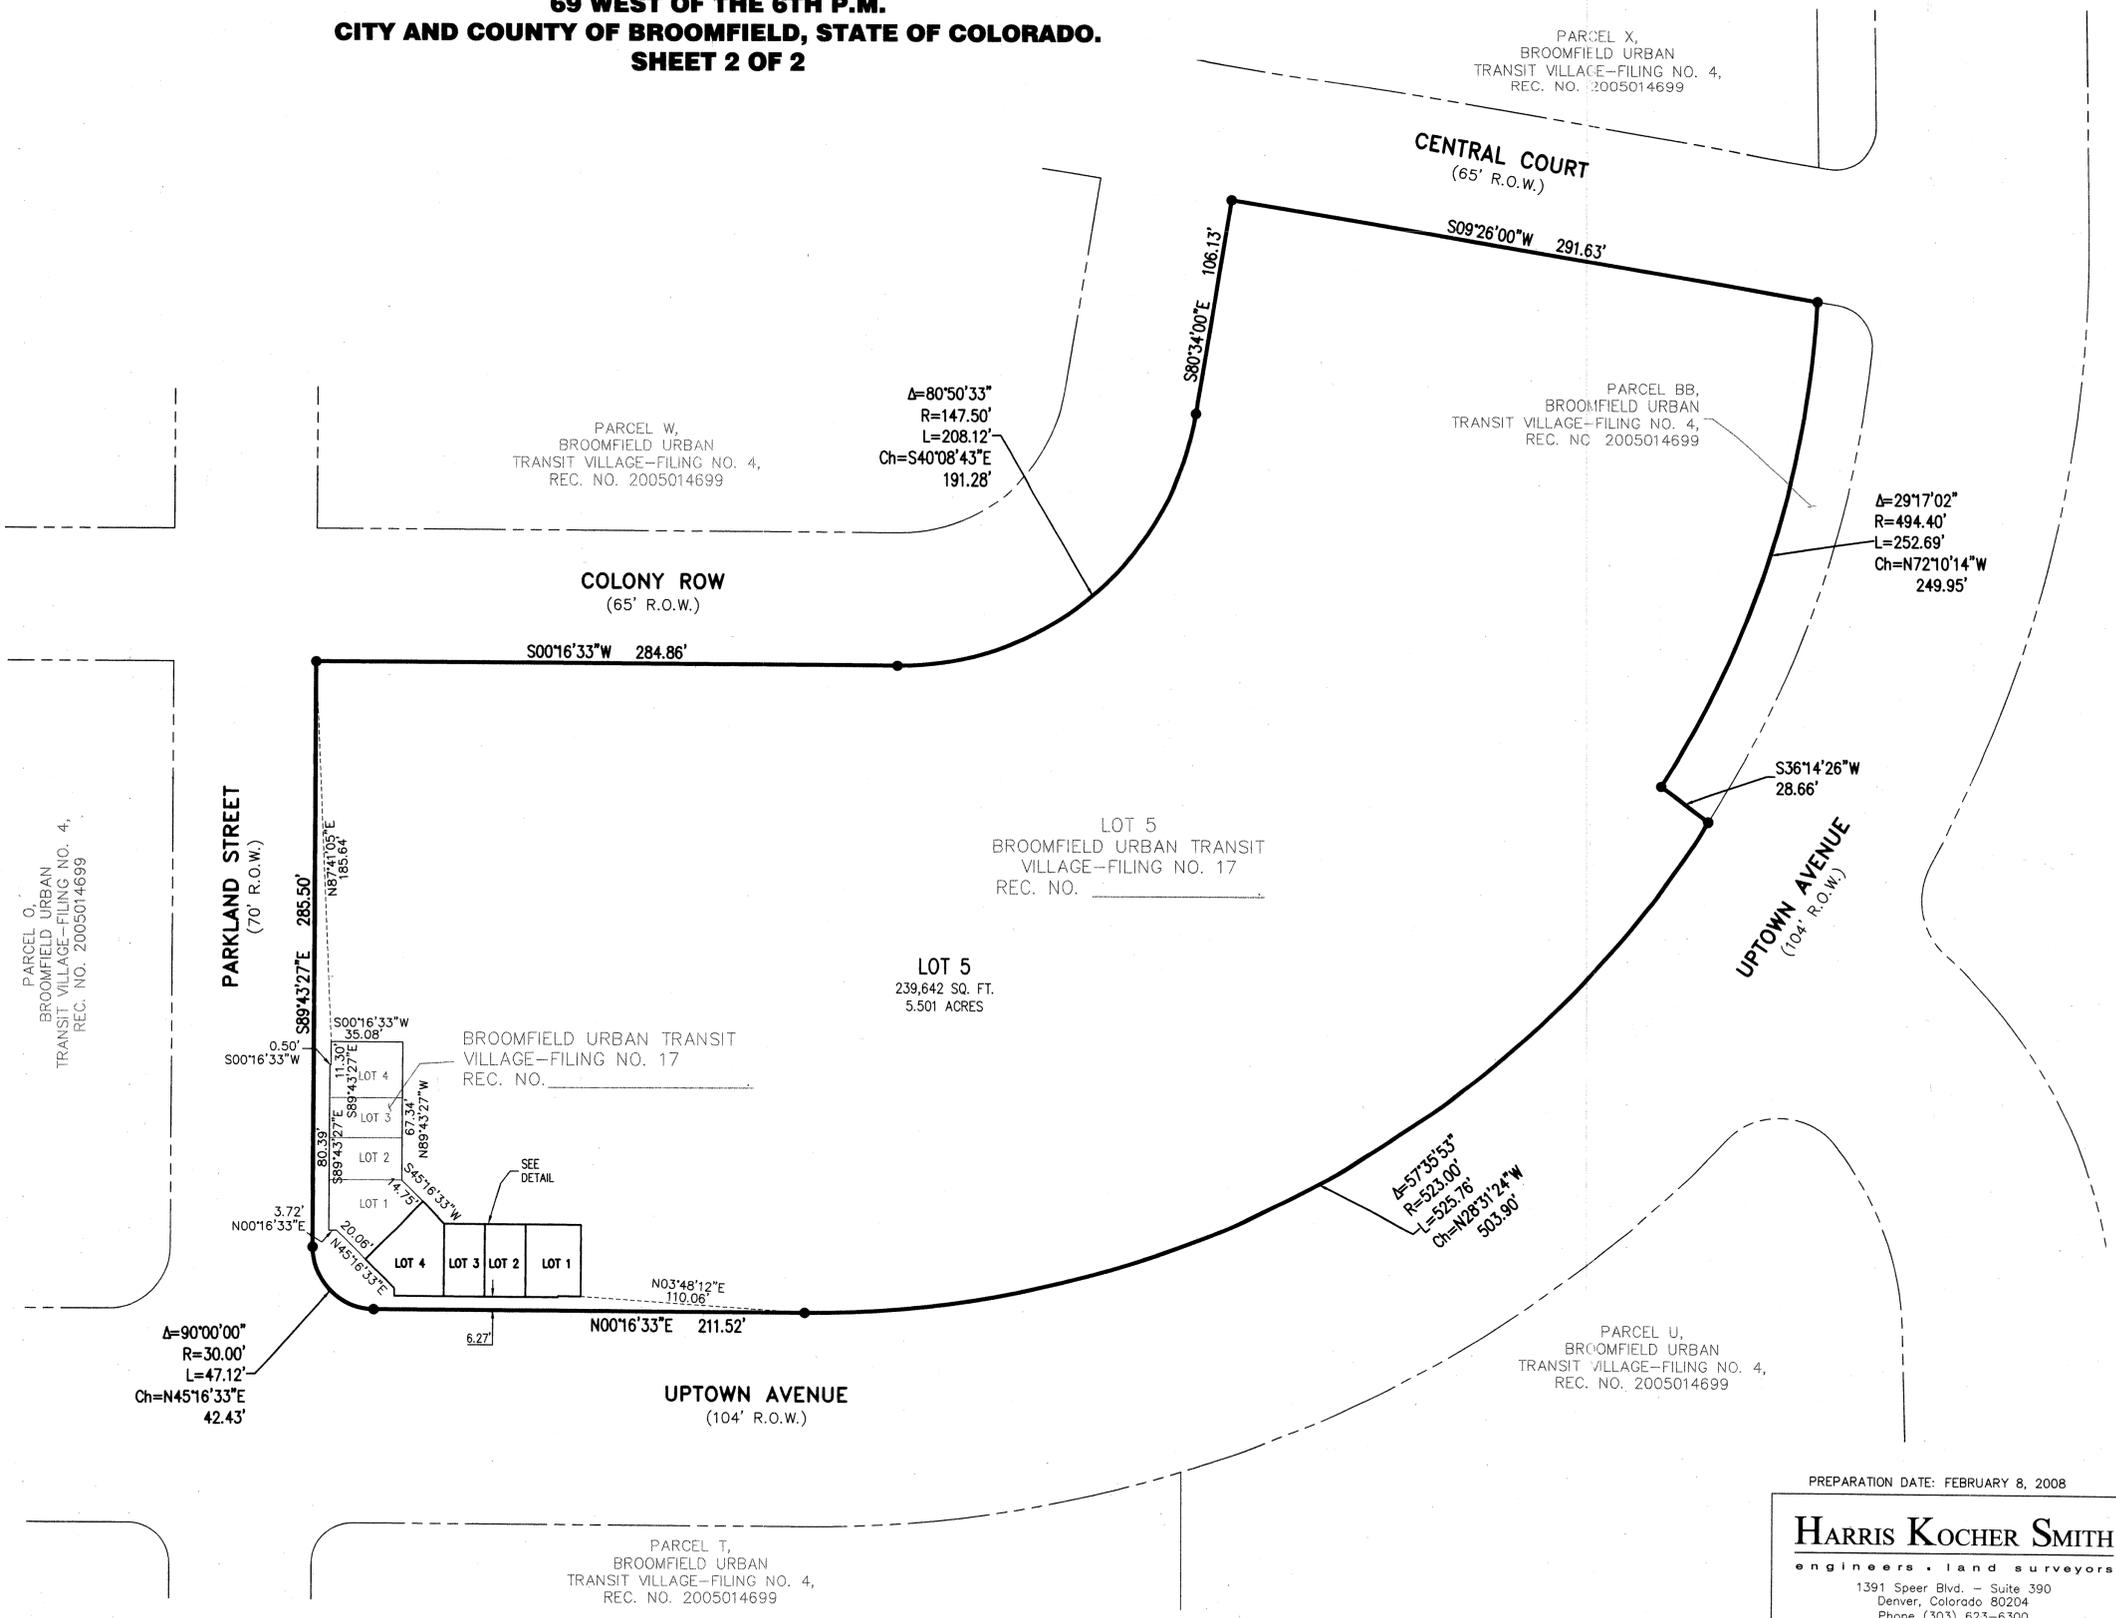

NO CHANGES ARE TO BE MADE TO THIS DRAWING WITHOUT WRITTEN PERMISSION OF HARRIS KOCHER SMITH

PREPARATION DATE: FEBRUARY 8, 2008

HARRIS KOCHER SMITH
 engineers • land surveyors
 1391 Speer Blvd. - Suite 390
 Denver, Colorado 80204
 Phone (303) 623-6300
 Fax (303) 623-6311