
POSITION EDGE OF PRINT ON THIS LINE ...

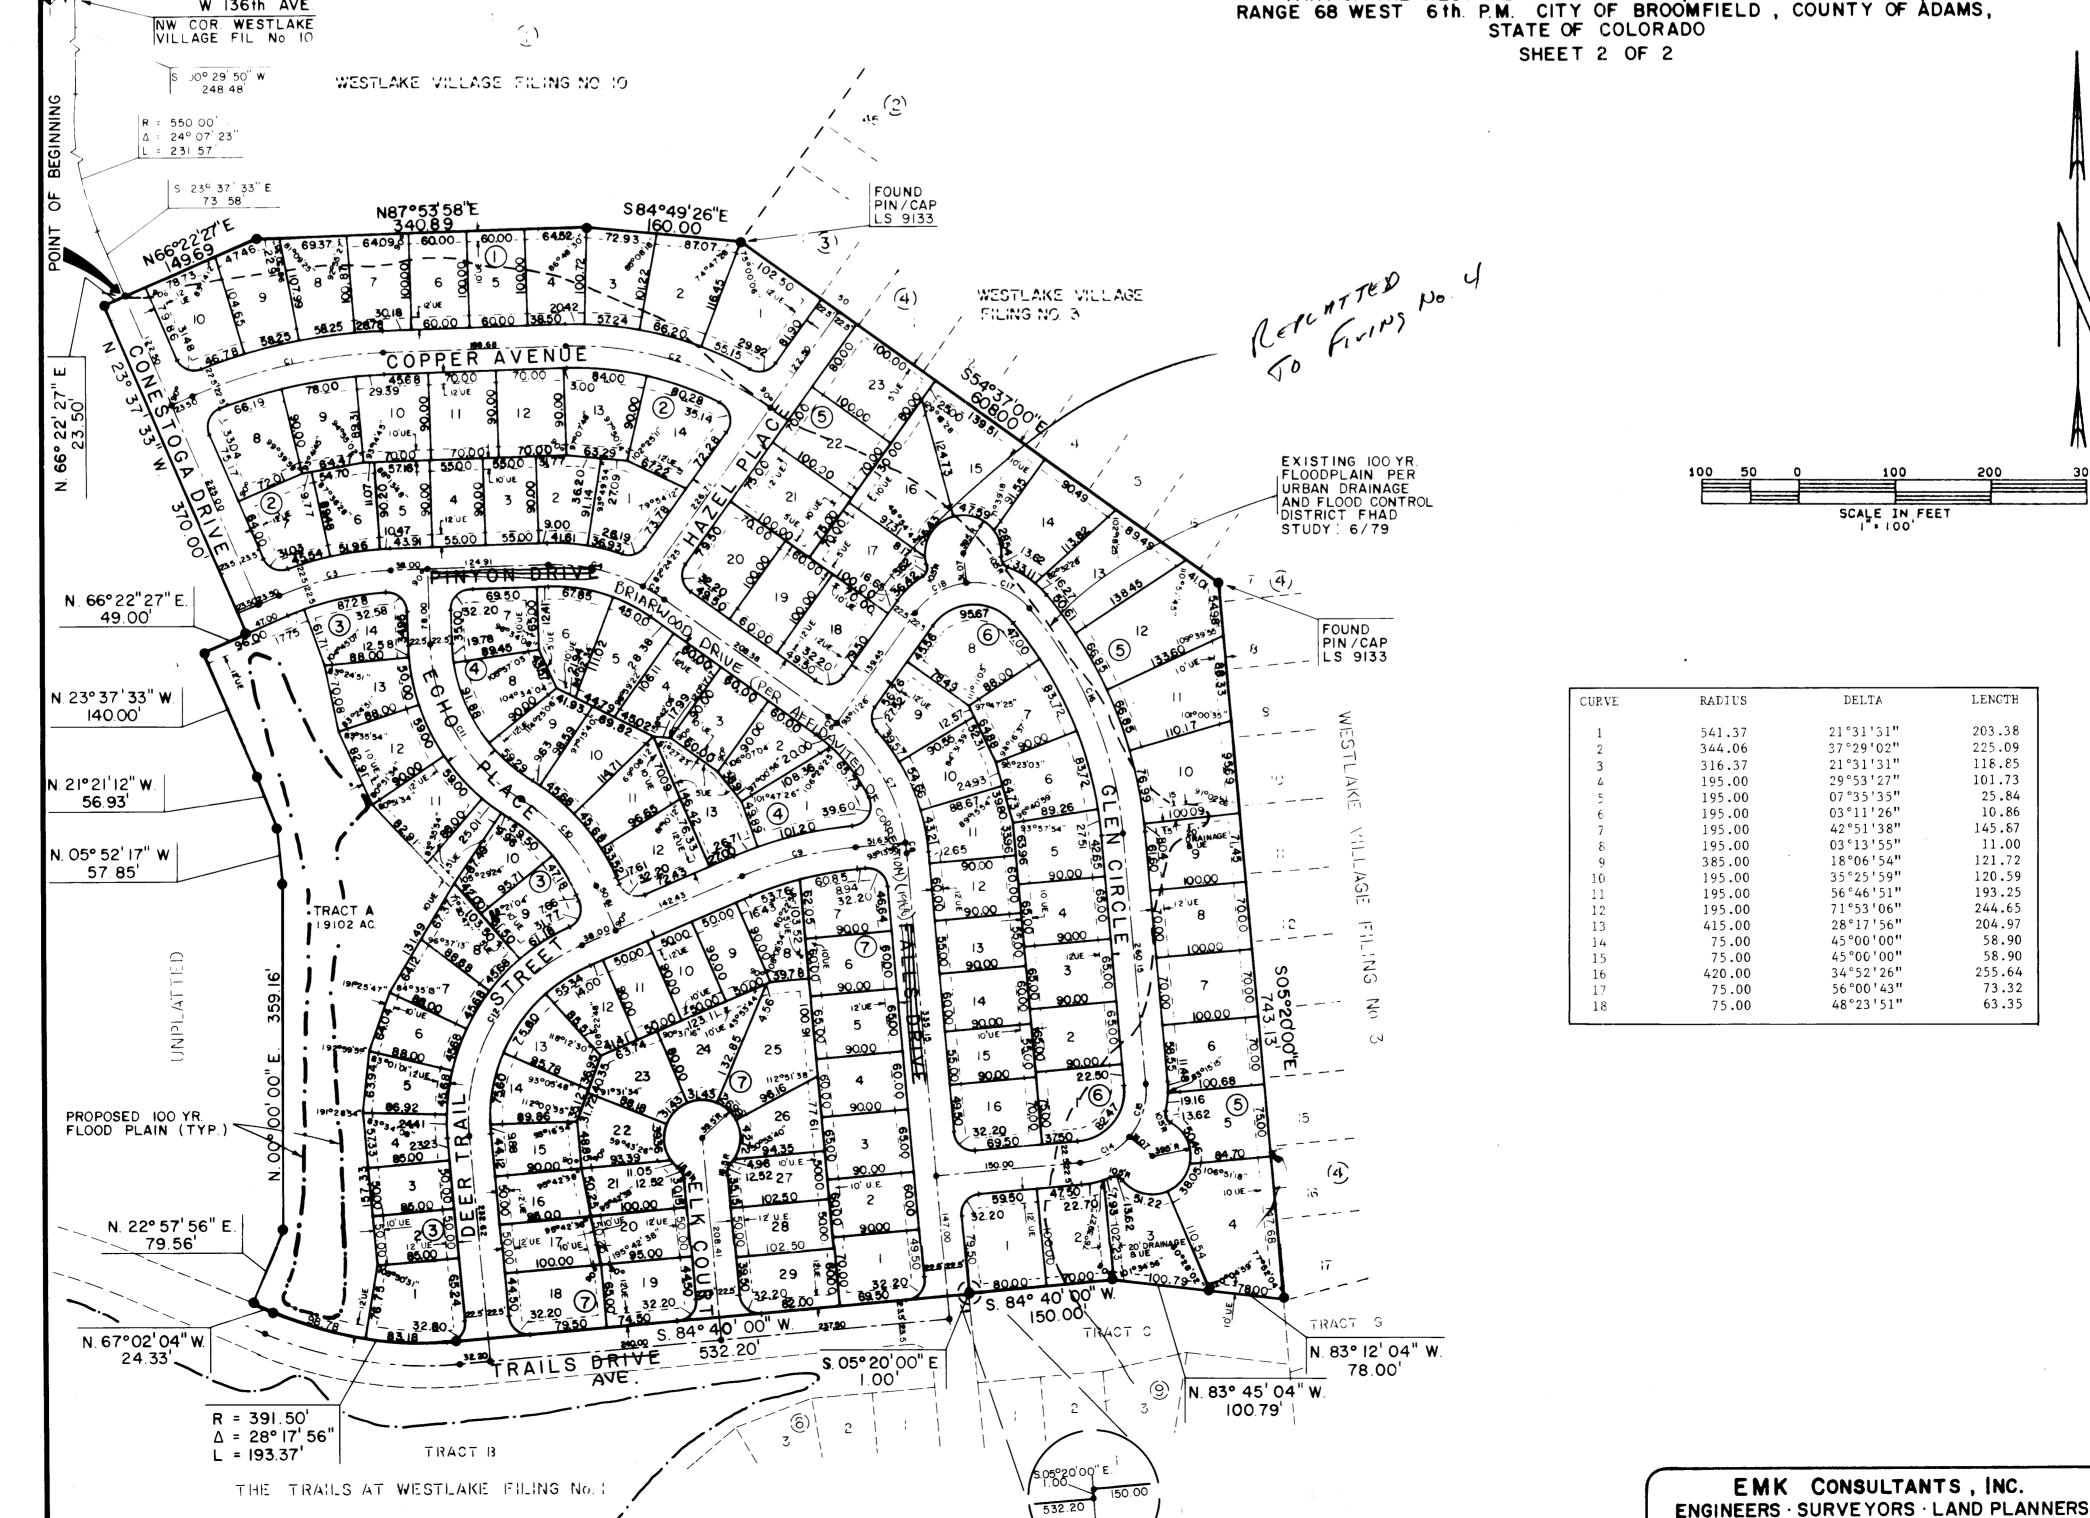

ATRIUM I, 6061 S. WILLOW DRIVE, SUITE 120 ENGLEWOOD, COLORADO BOIII (303) 694-1520