
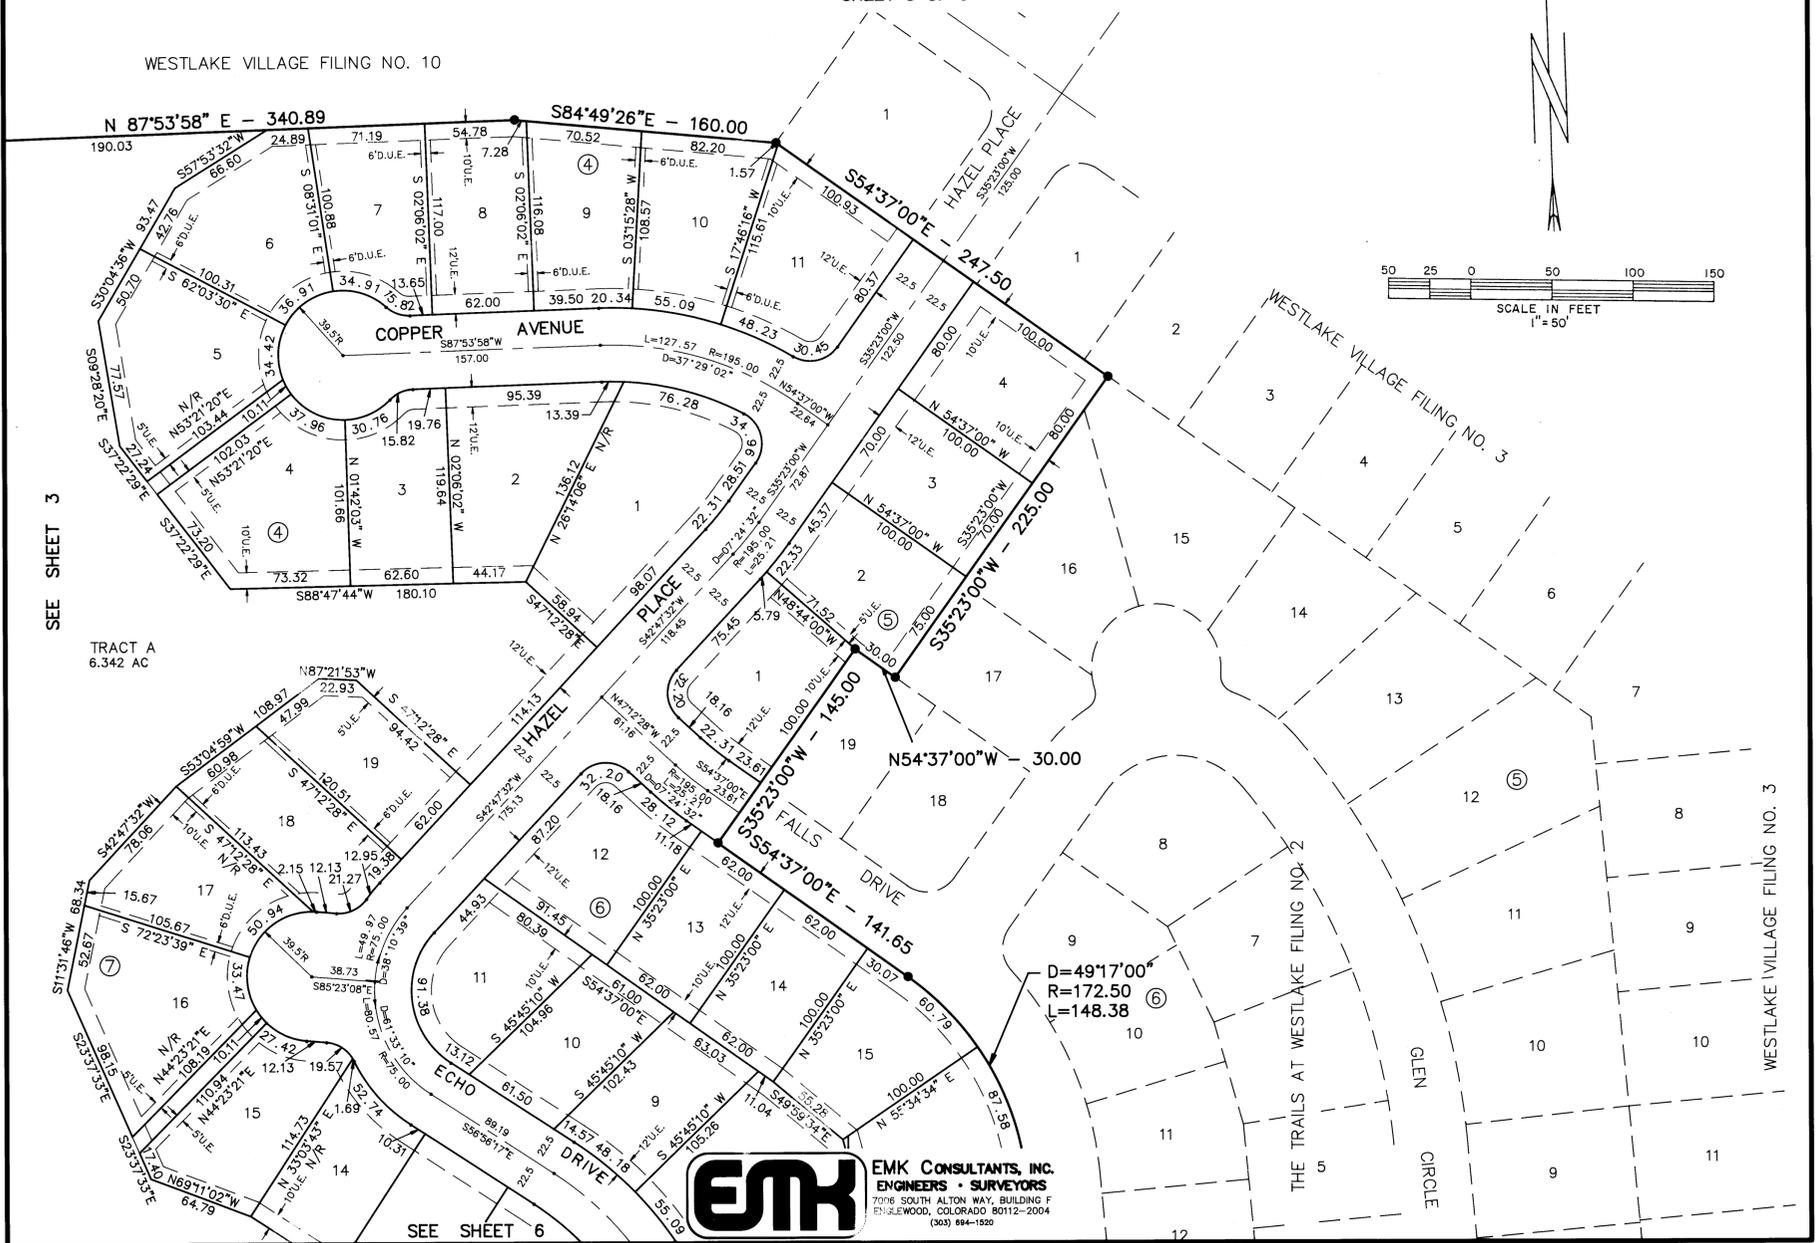


THE TRAILS AT WESTLAKE FILING NO. 4

A RESUBDIVISION OF A PORTION OF THE TRAILS AT WESTLAKE FILING NO. 2 AND NO. 3
PART OF THE WEST 1/2 OF SECTION 29, TOWNSHIP 1 SOUTH, RANGE 68 WEST OF THE 6TH P.M.
CITY OF BROOMFIELD, COUNTY OF ADAMS, STATE OF COLORADO
SHEET 5 OF 6

WESTLAKE VILLAGE FILING NO. 10

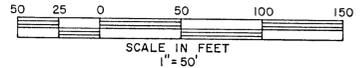


EMK EMK CONSULTANTS, INC.
ENGINEERS • SURVEYORS
7006 SOUTH ALTON WAY, BUILDING F
ENGLEWOOD, COLORADO 80112-2004
(303) 694-1200

THE TRAILS AT WESTLAKE FILING NO. 4

A RESUBDIVISION OF A PORTION OF THE TRAILS AT WESTLAKE FILING NO. 2 AND NO. 3
PART OF THE WEST 1/2 OF SECTION 29, TOWNSHIP 1 SOUTH, RANGE 68 WEST OF THE 6TH P.M.
CITY OF BROOMFIELD, COUNTY OF ADAMS, STATE OF COLORADO
SHEET 6 OF 6

SEE SHEET 5

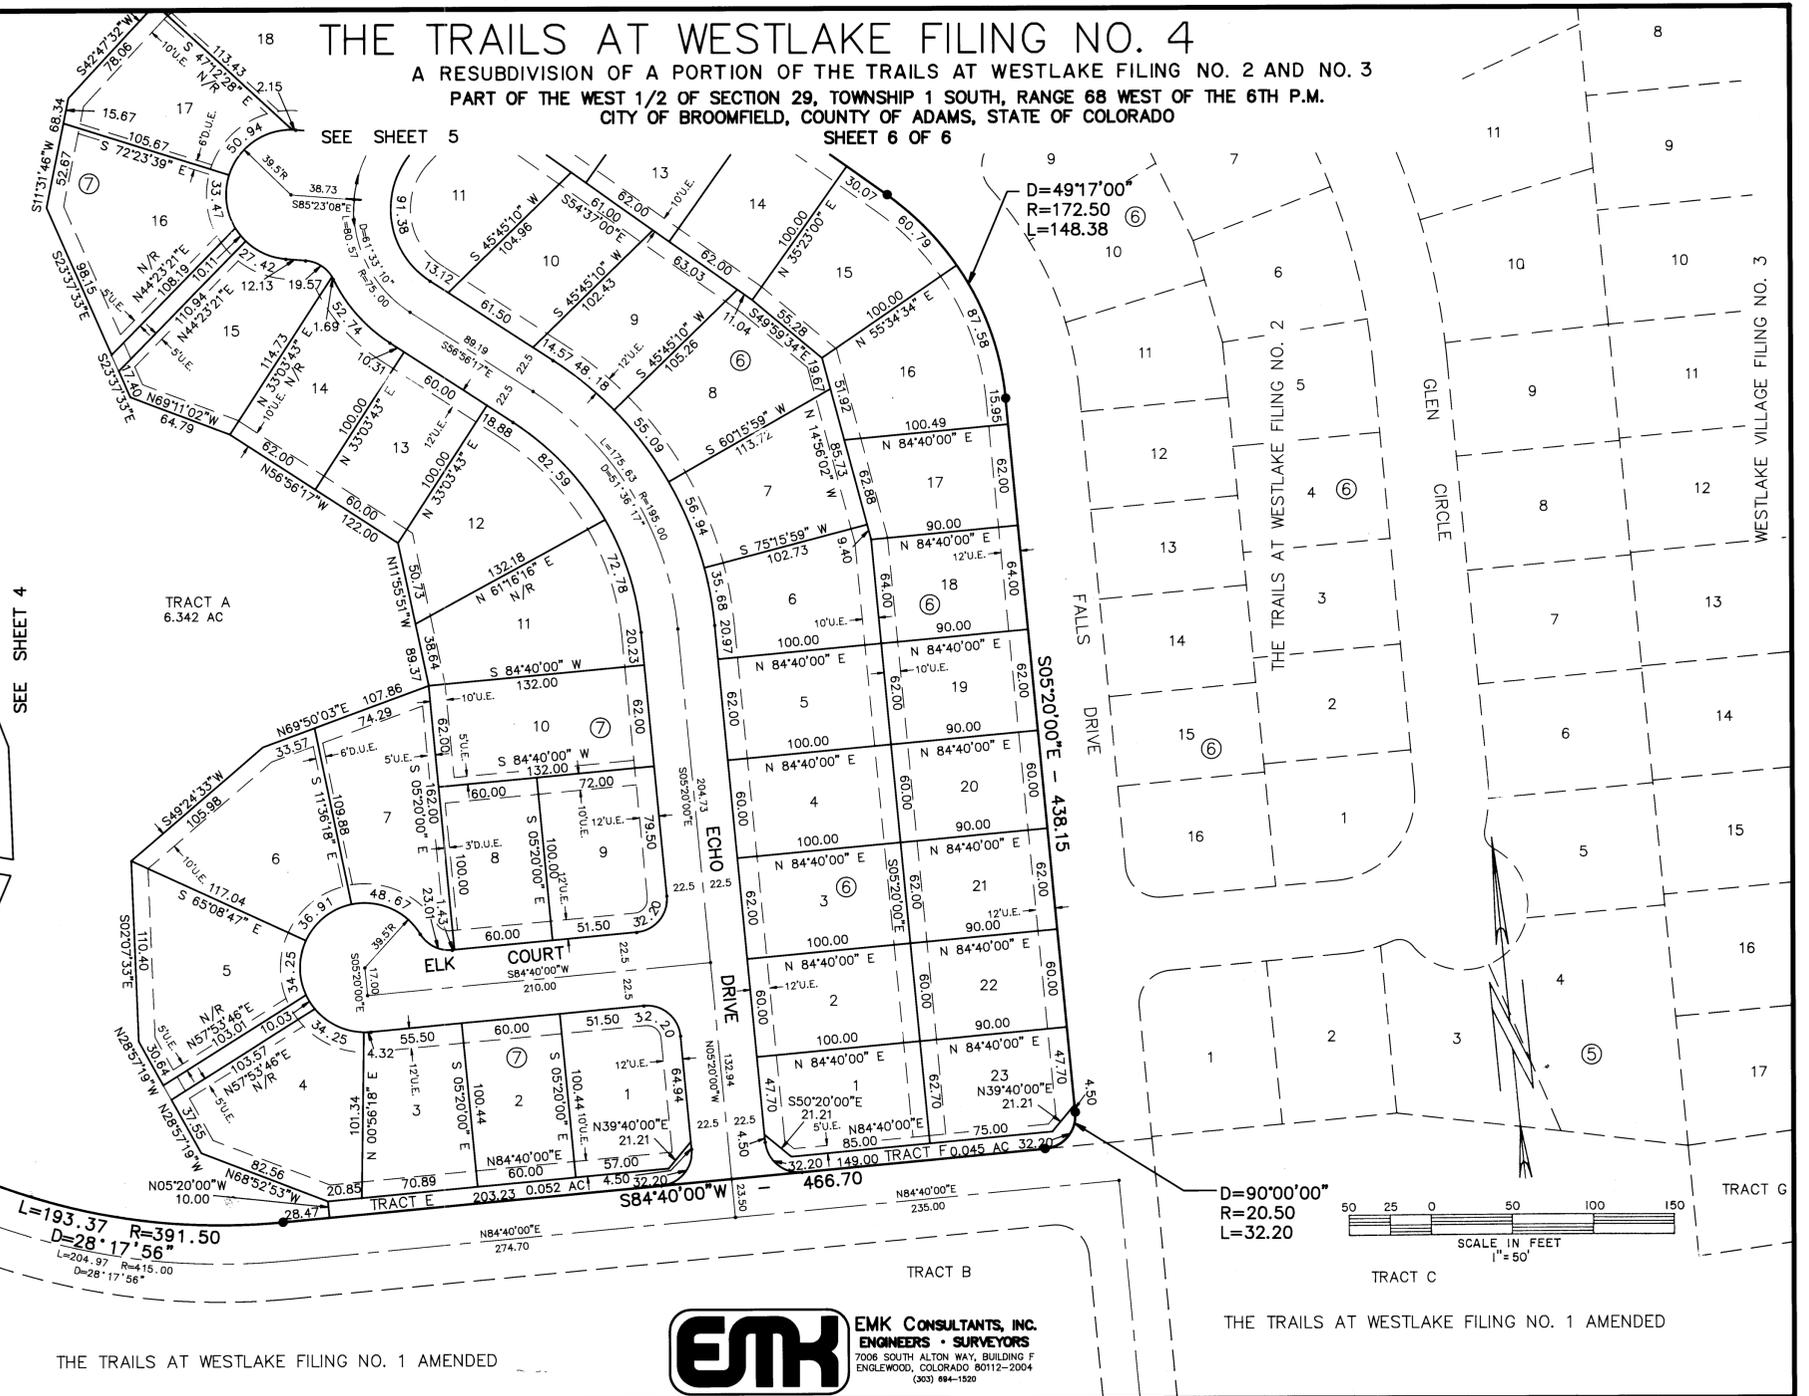

EMK EMK CONSULTANTS, INC.
ENGINEERS • SURVEYORS
7006 SOUTH ALTON WAY, BUILDING F
ENGLEWOOD, COLORADO 80112-2004
(303) 694-1200

THE TRAILS AT WESTLAKE FILING NO. 1 AMENDED

THE TRAILS AT WESTLAKE FILING NO. 1 AMENDED